



REV	DATE
A	Notes added 17/05/18
B	Building raised 225mm 08/11/18

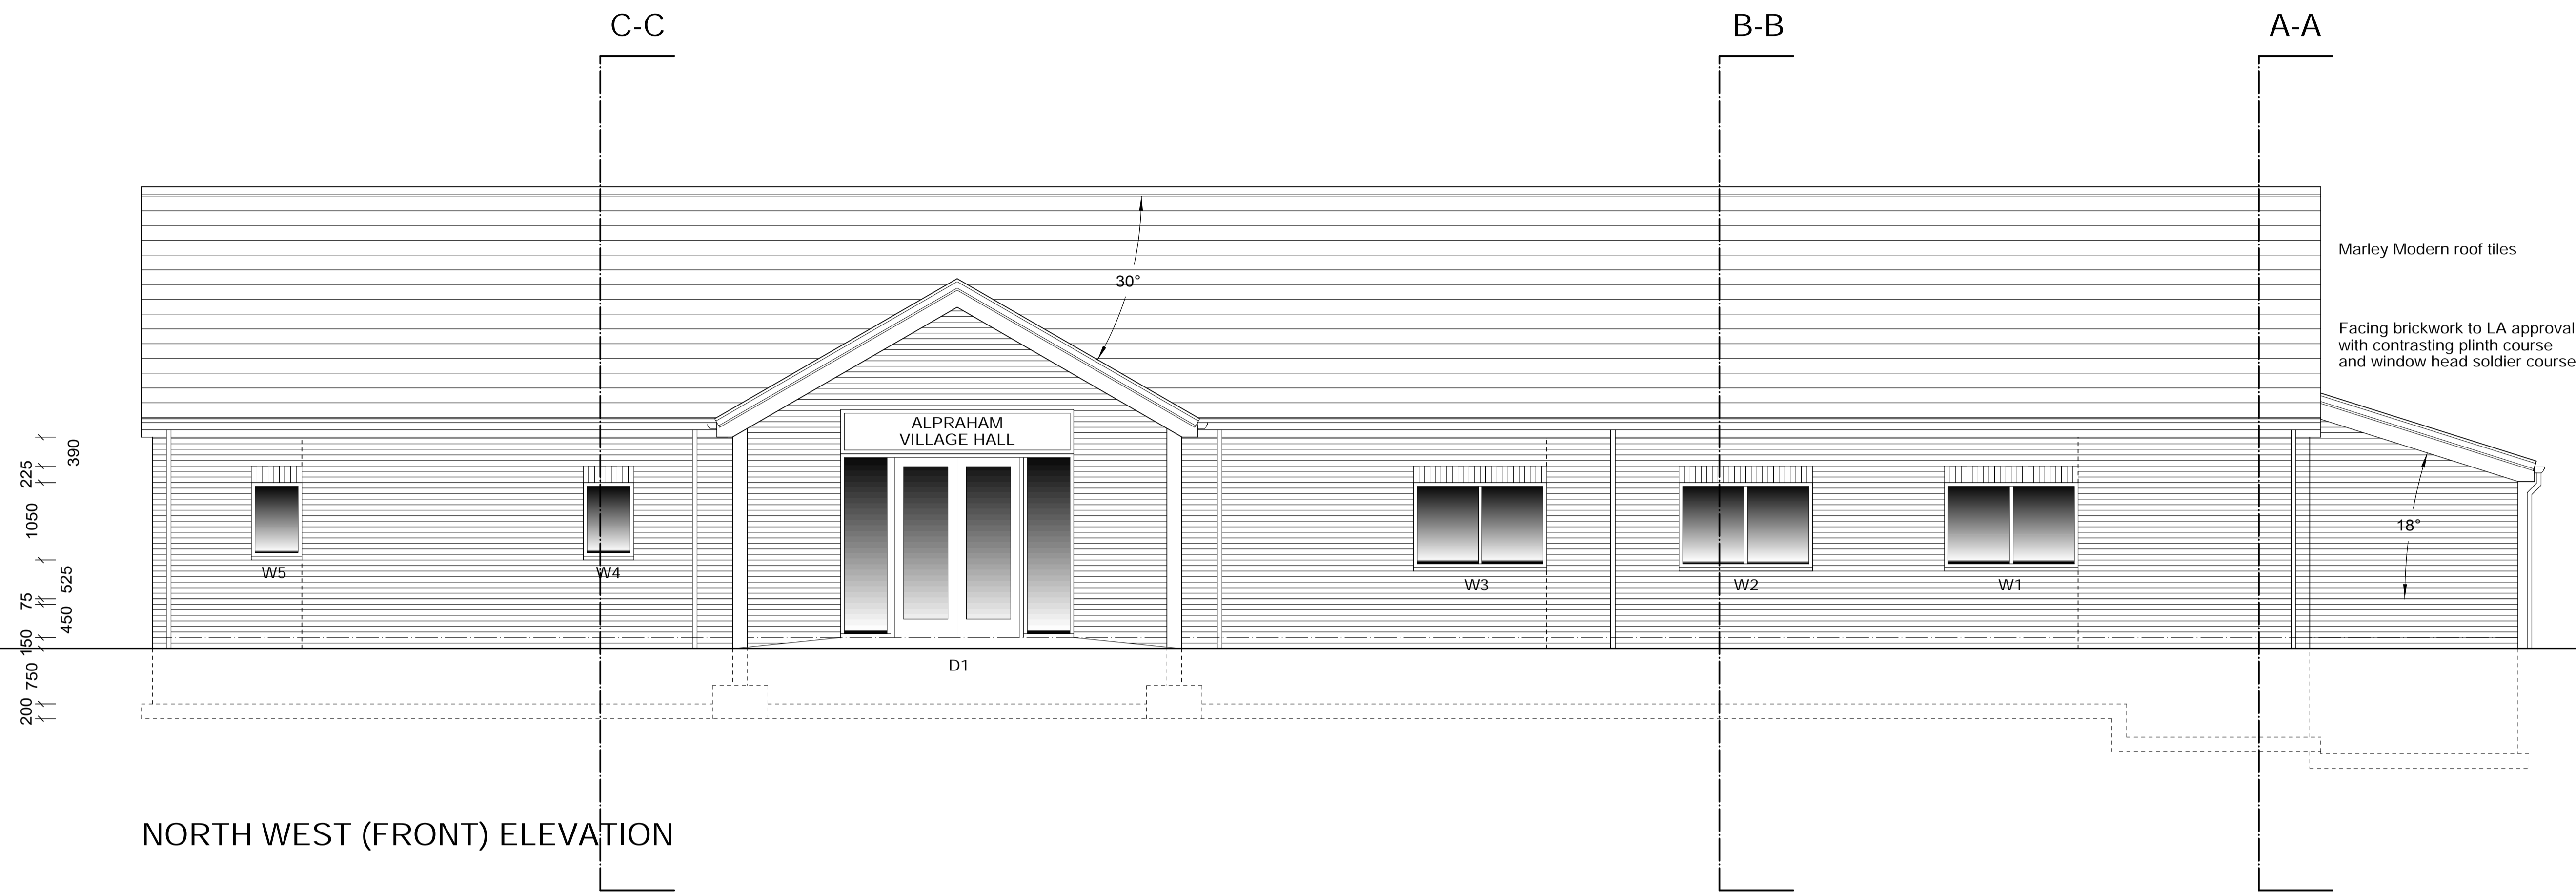

NORTH WEST (FRONT) ELEVATION

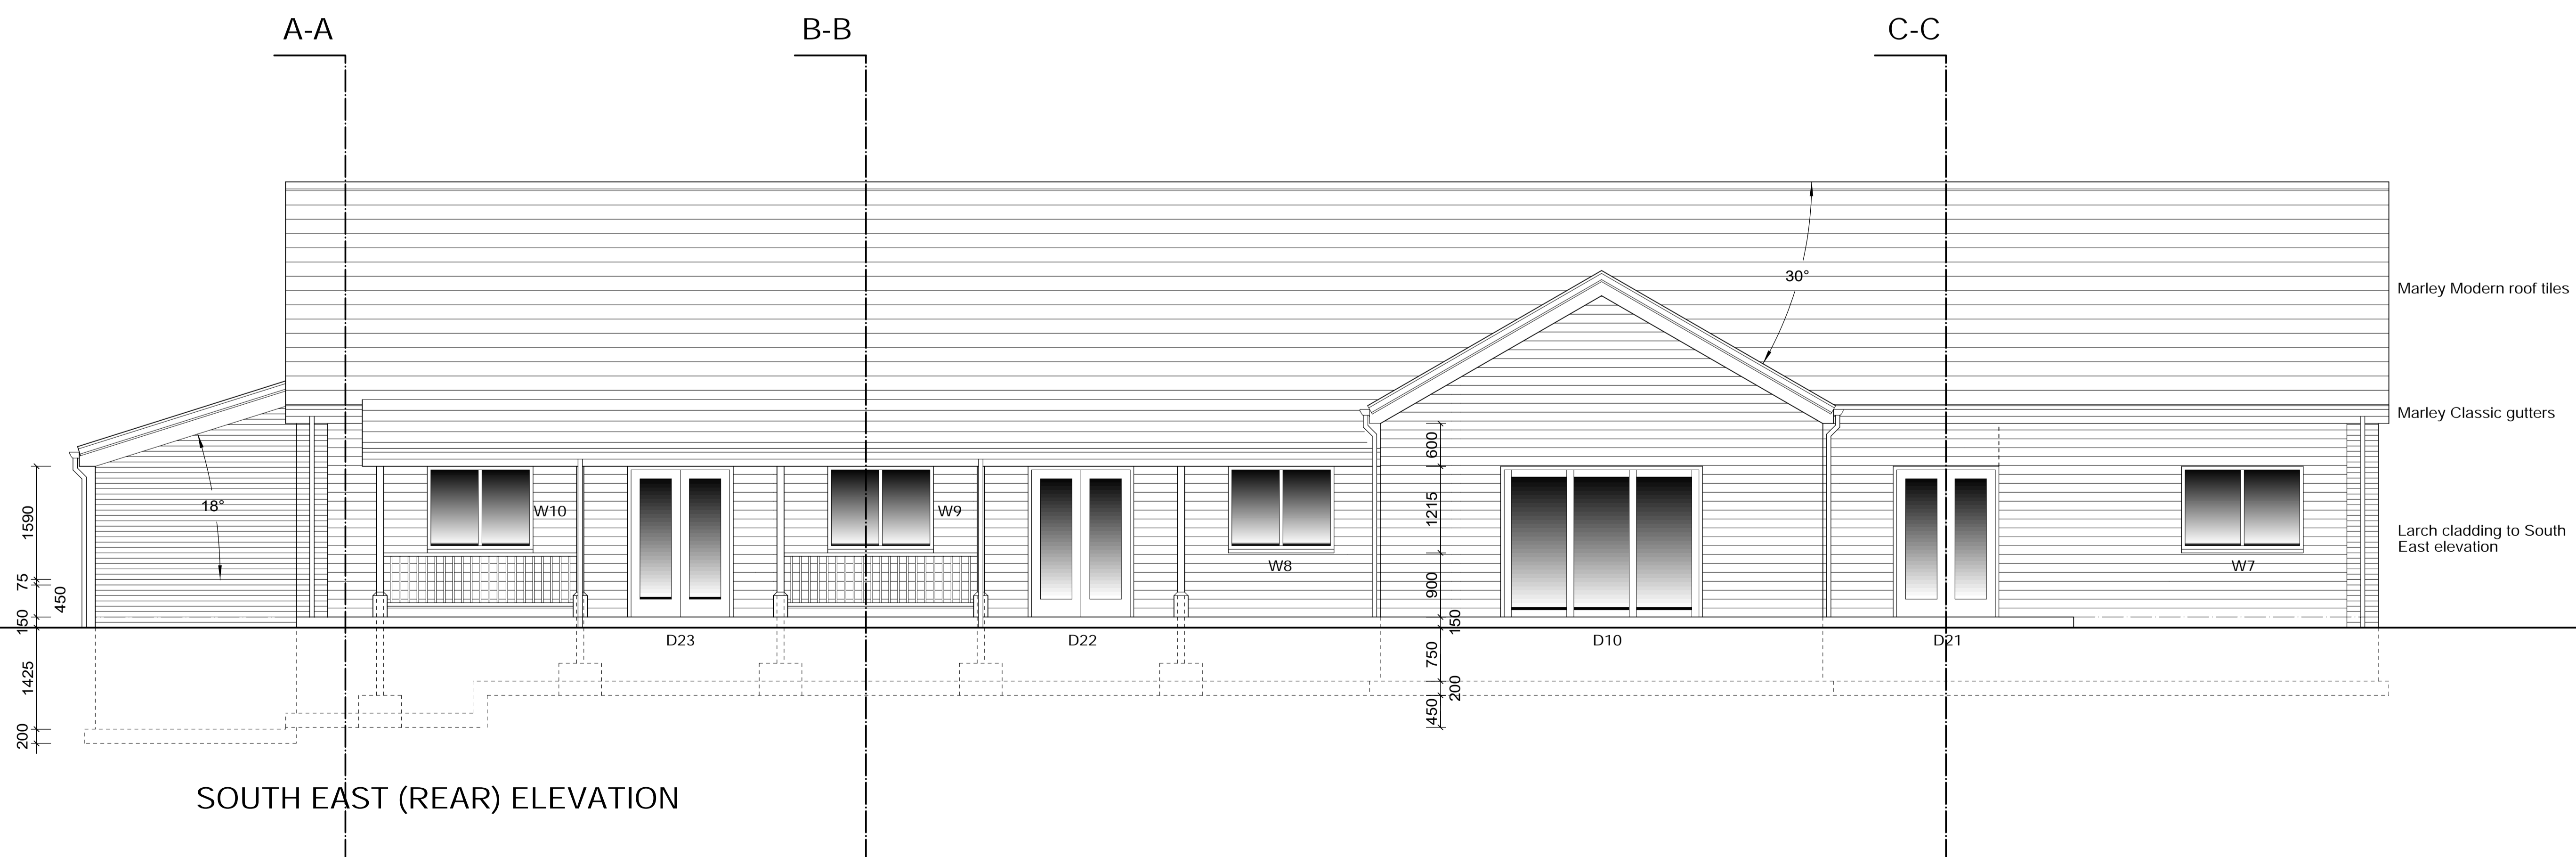

SOUTH EAST (REAR) ELEVATION



CLIENT
DUCHY HOMES LTD

PROJECT
ALPRAHAM VILLAGE HALL

DRAWING
FRONT AND REAR ELEVATIONS
AS PROPOSED

DRAWING NUMBER 1135-002	REV B
SCALE @ A1 1:50	DATE MAR 2018
AUTHOR RB	STATUS CONTRACT

SPORTS FACILITIES DESIGNERS
CHARTERED ARCHITECTS
PROJECT MANAGERS

CLUB DESIGN LTD
Silverlea, Wyche Lane, Bunbury, Cheshire, CW6 9PD
Tel: 01706 632600 Fax: 01829 261393
E-mail: name@clubdesign.net
Web: www.clubdesign.net