


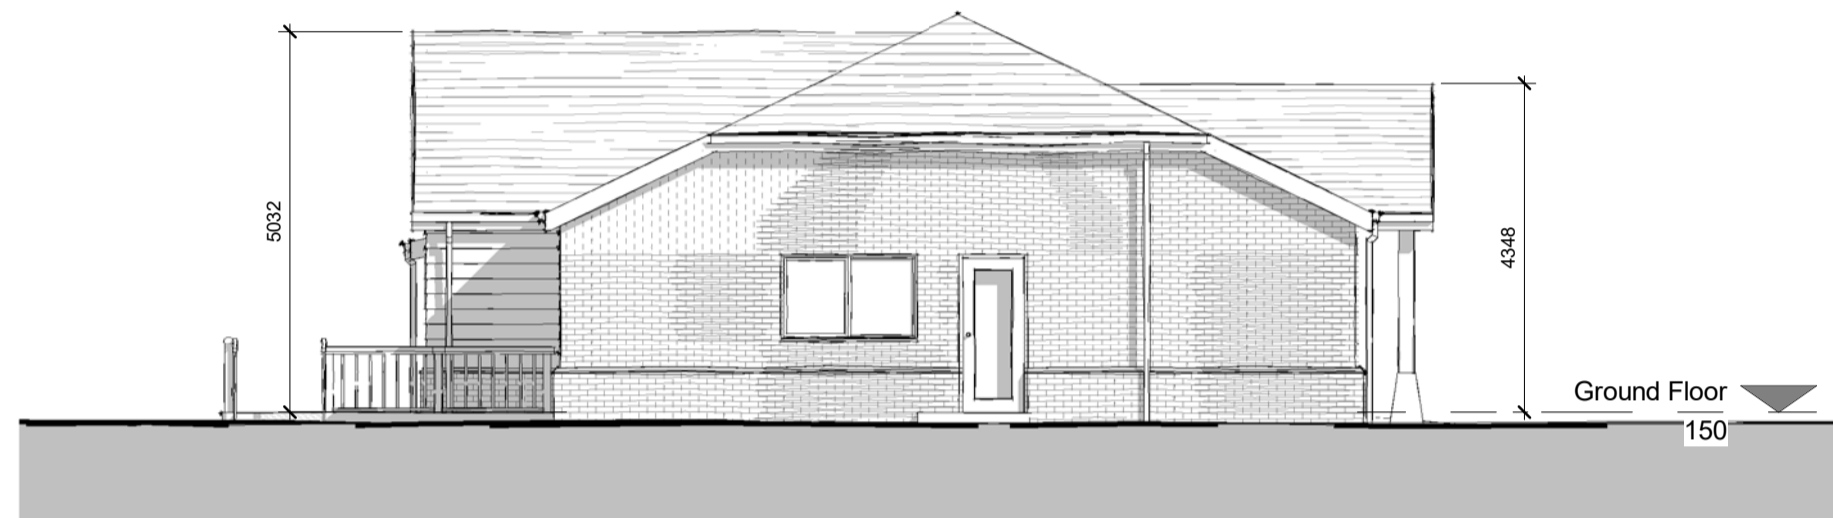

**West Elevation**  
1 : 100




**South Elevation**  
1 : 100



**North Elevation**  
1 : 100



**East Elevation**  
1 : 100

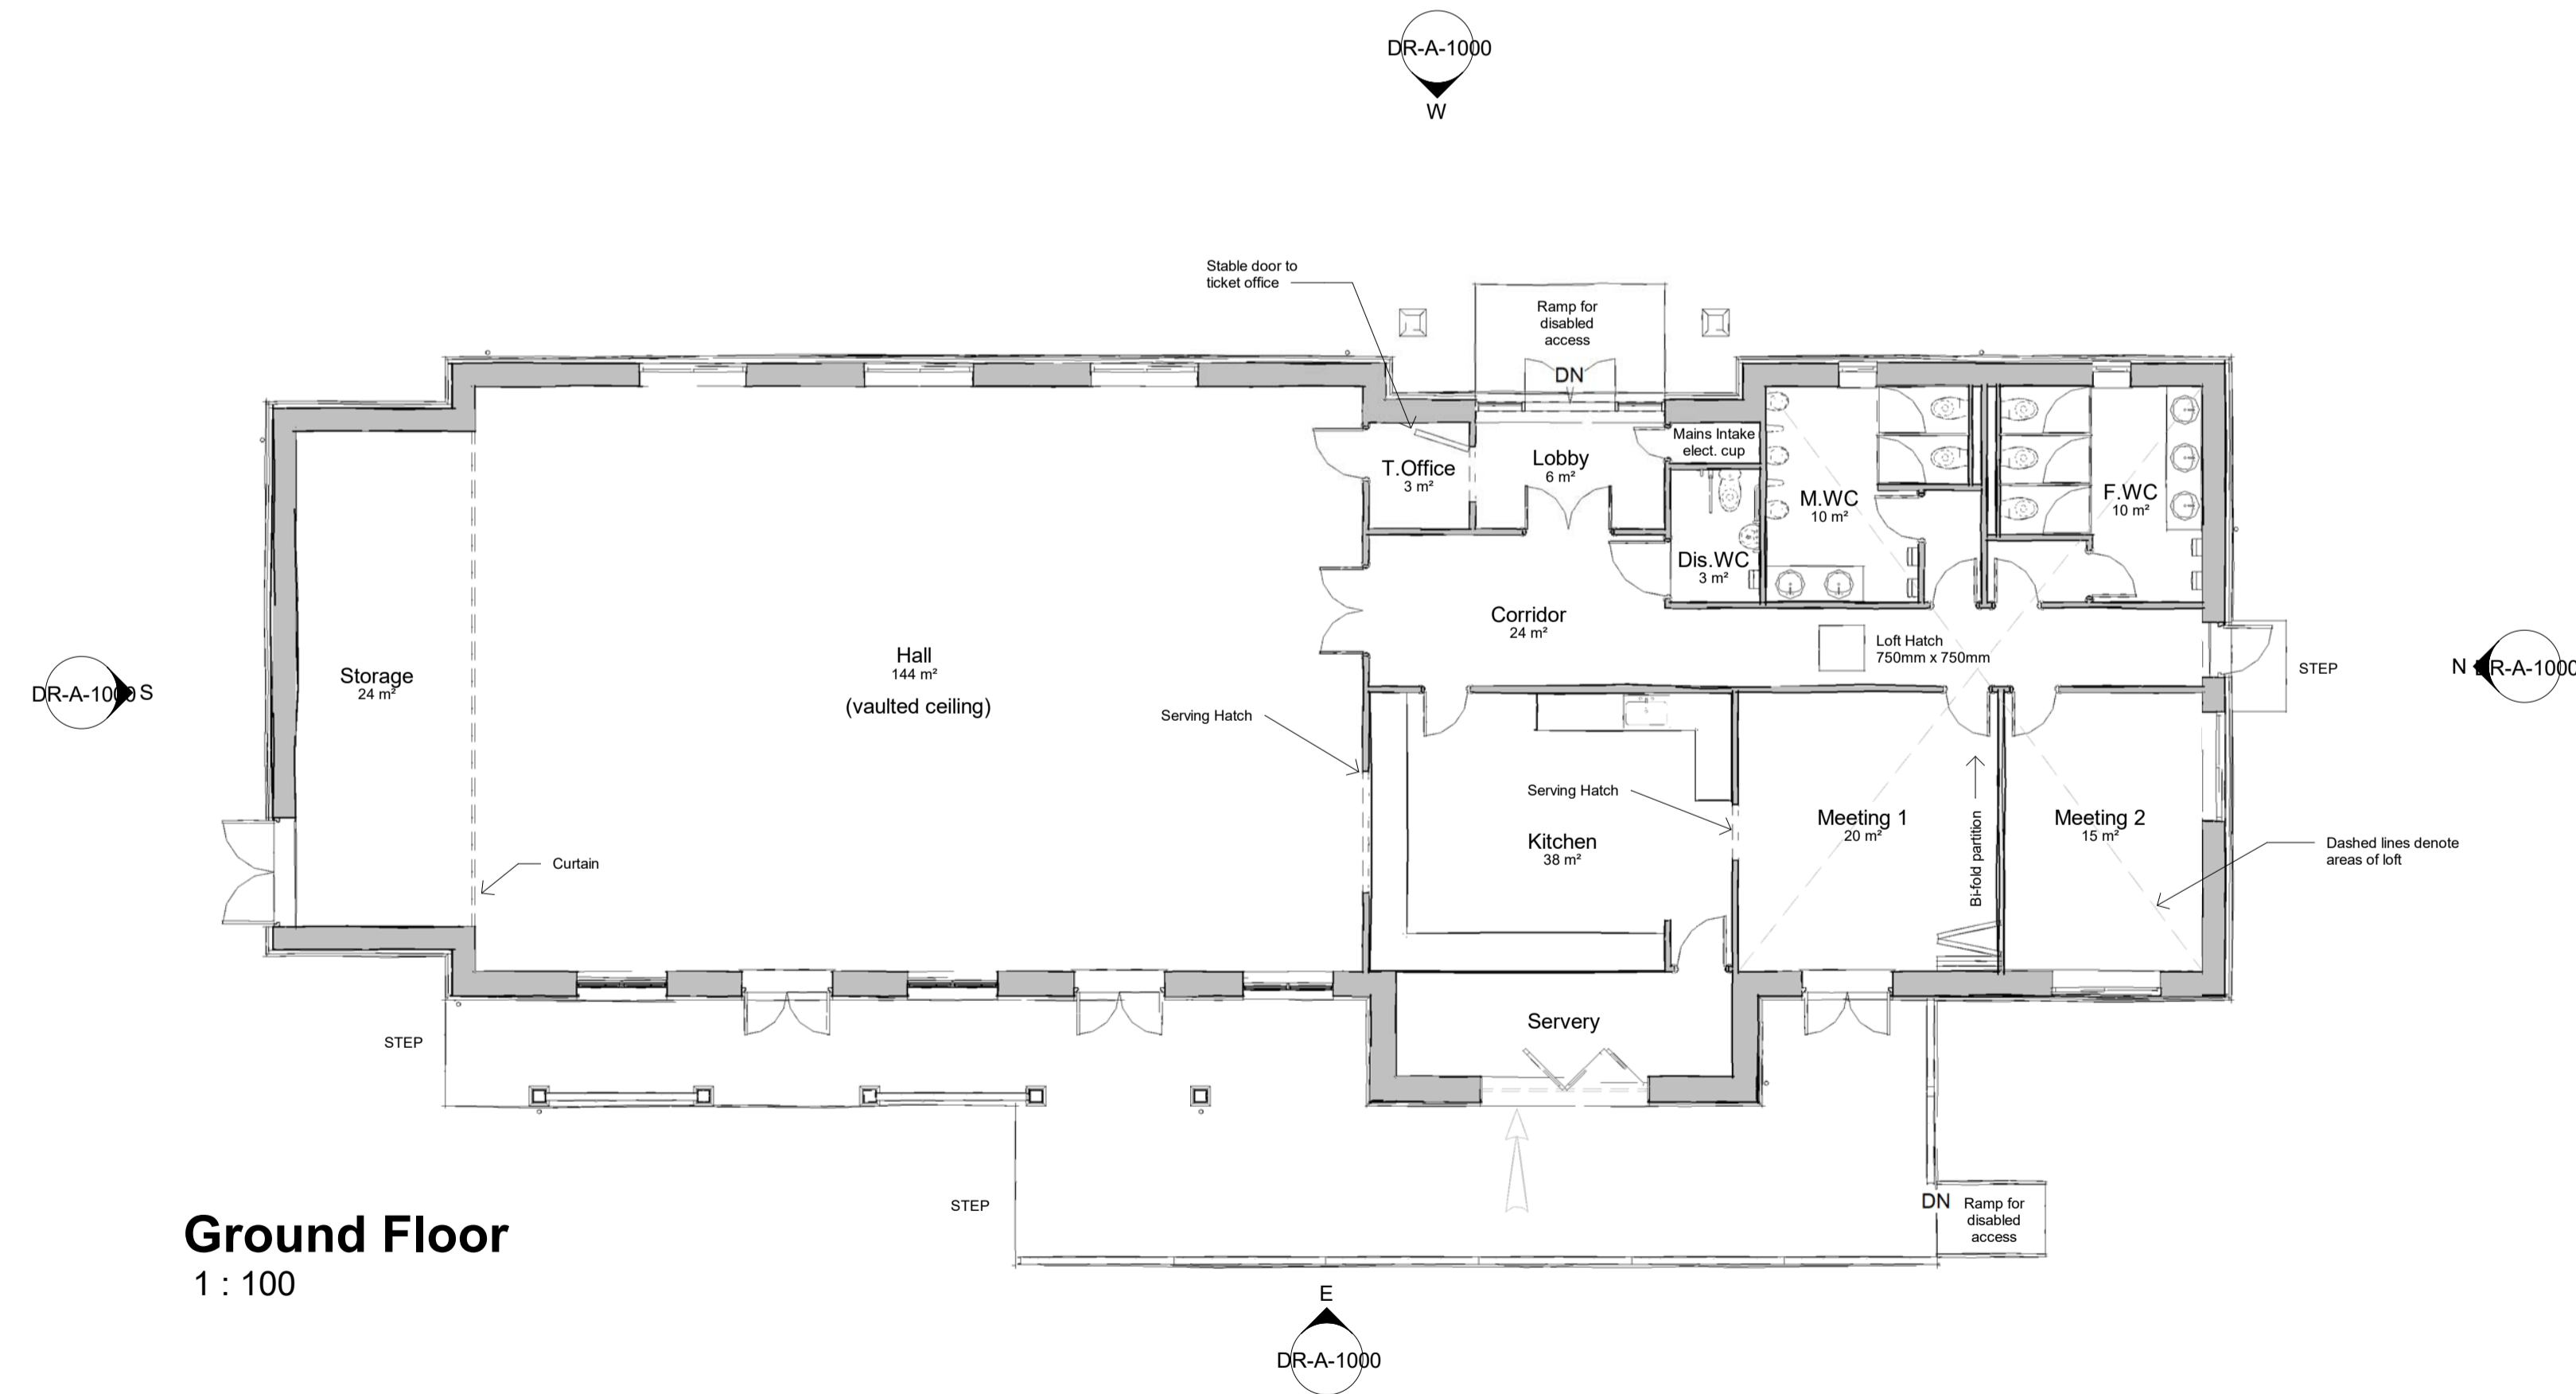

**Ground Floor**  
1 : 100



**3D View 1**




**3D View 2**

P4	27.11.17	Revision 4 - Amended as requested - for comment	JRT
P3	03.04.17	Revision 3 - Issued for comment	JRT
P2	27.02.17	Revision 2 - Issued for comment	JRT
P1	26.01.17	Revision 1 - Issued for comment	JRT

**NOTES**  
Do not scale from this drawing, use figured dimensions only.  
All dimensions to be checked on site.  
All drawings to be read in conjunction with other contract documentation.  
Any discrepancies to be reported to the Contract Administrator before any work commences.  
© Copyright Bidwells LLP

rev.	date	description	Issued by	chk'd
			JRT	GM

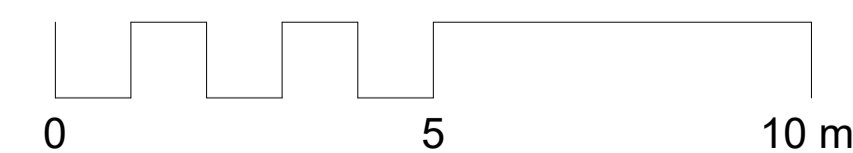

client:	Wellcome Trust			
project:	Alraham Village Hall			
discipline:	ARCHITECTURE	drawn	chk'd	date:
		JRT	GM	26/01/2017
project no.:	DR-A-1000	rev.:	P4	scale @ A1
				1 : 100
				status:
				PRELIMINARY

**BIDWELLS**  
Trumpington Road  
Cambridge CB2 9LD  
t: 01223 841841  
f: 01223 845150  
bidwells.co.uk